




FRONT ELEVATION (EXISTING)
SCALE 1:100

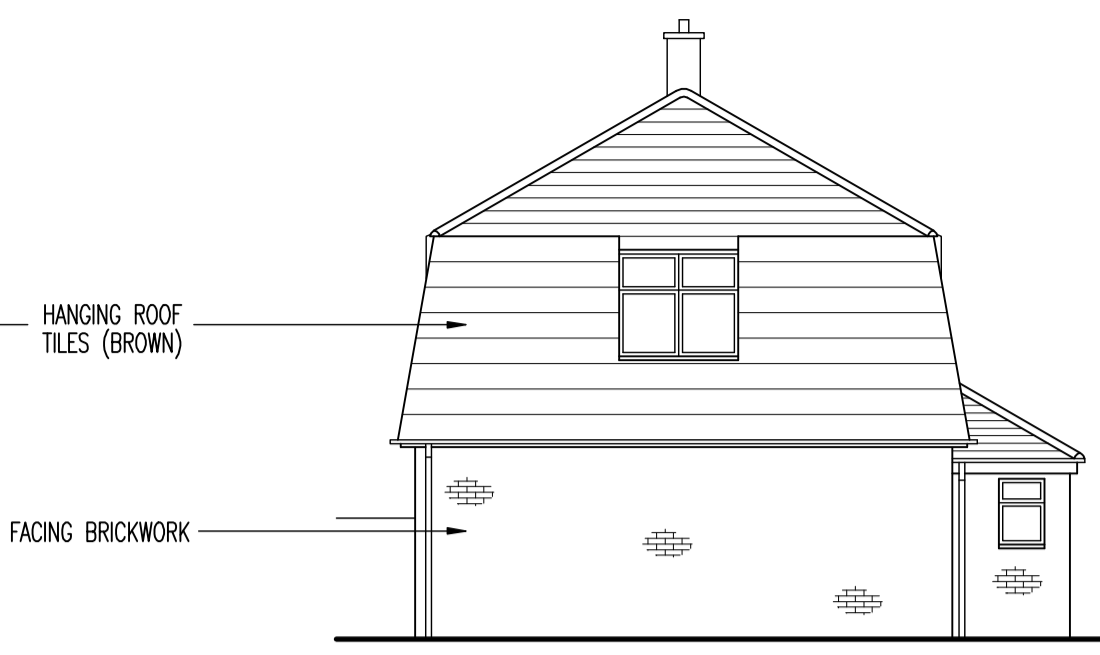


SIDE ELEVATION, GARAGE SIDE (EXISTING)
SCALE 1:100



REAR ELEVATION (EXISTING)
SCALE 1:100




FRONT ELEVATION (PROPOSED)
SCALE 1:100

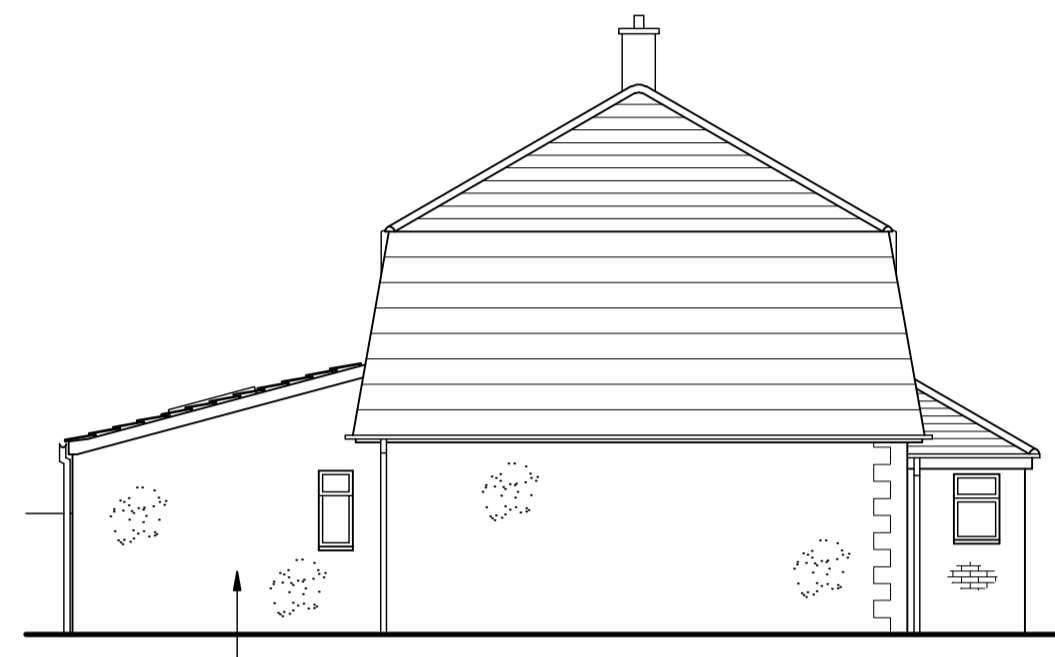


SIDE ELEVATION, GARAGE SIDE (PROPOSED)
SCALE 1:100




REAR ELEVATION (PROPOSED)
SCALE 1:100

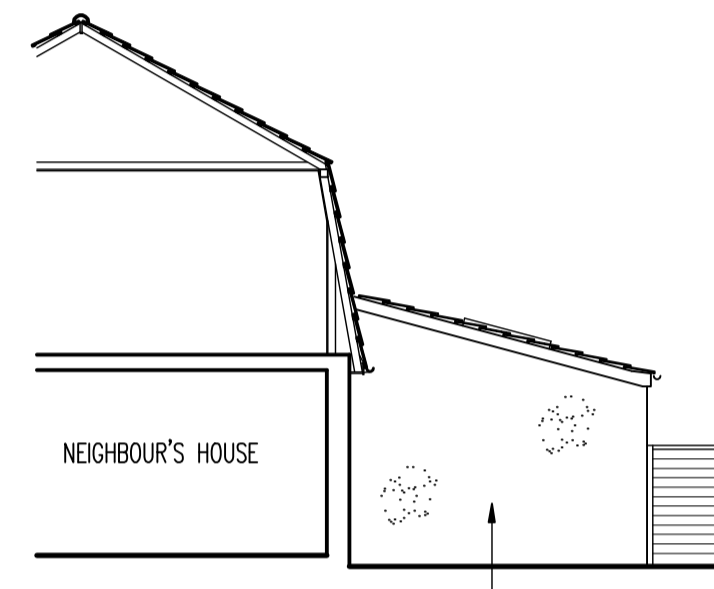


VIEW 'A' (PROPOSED)
SCALE 1:100

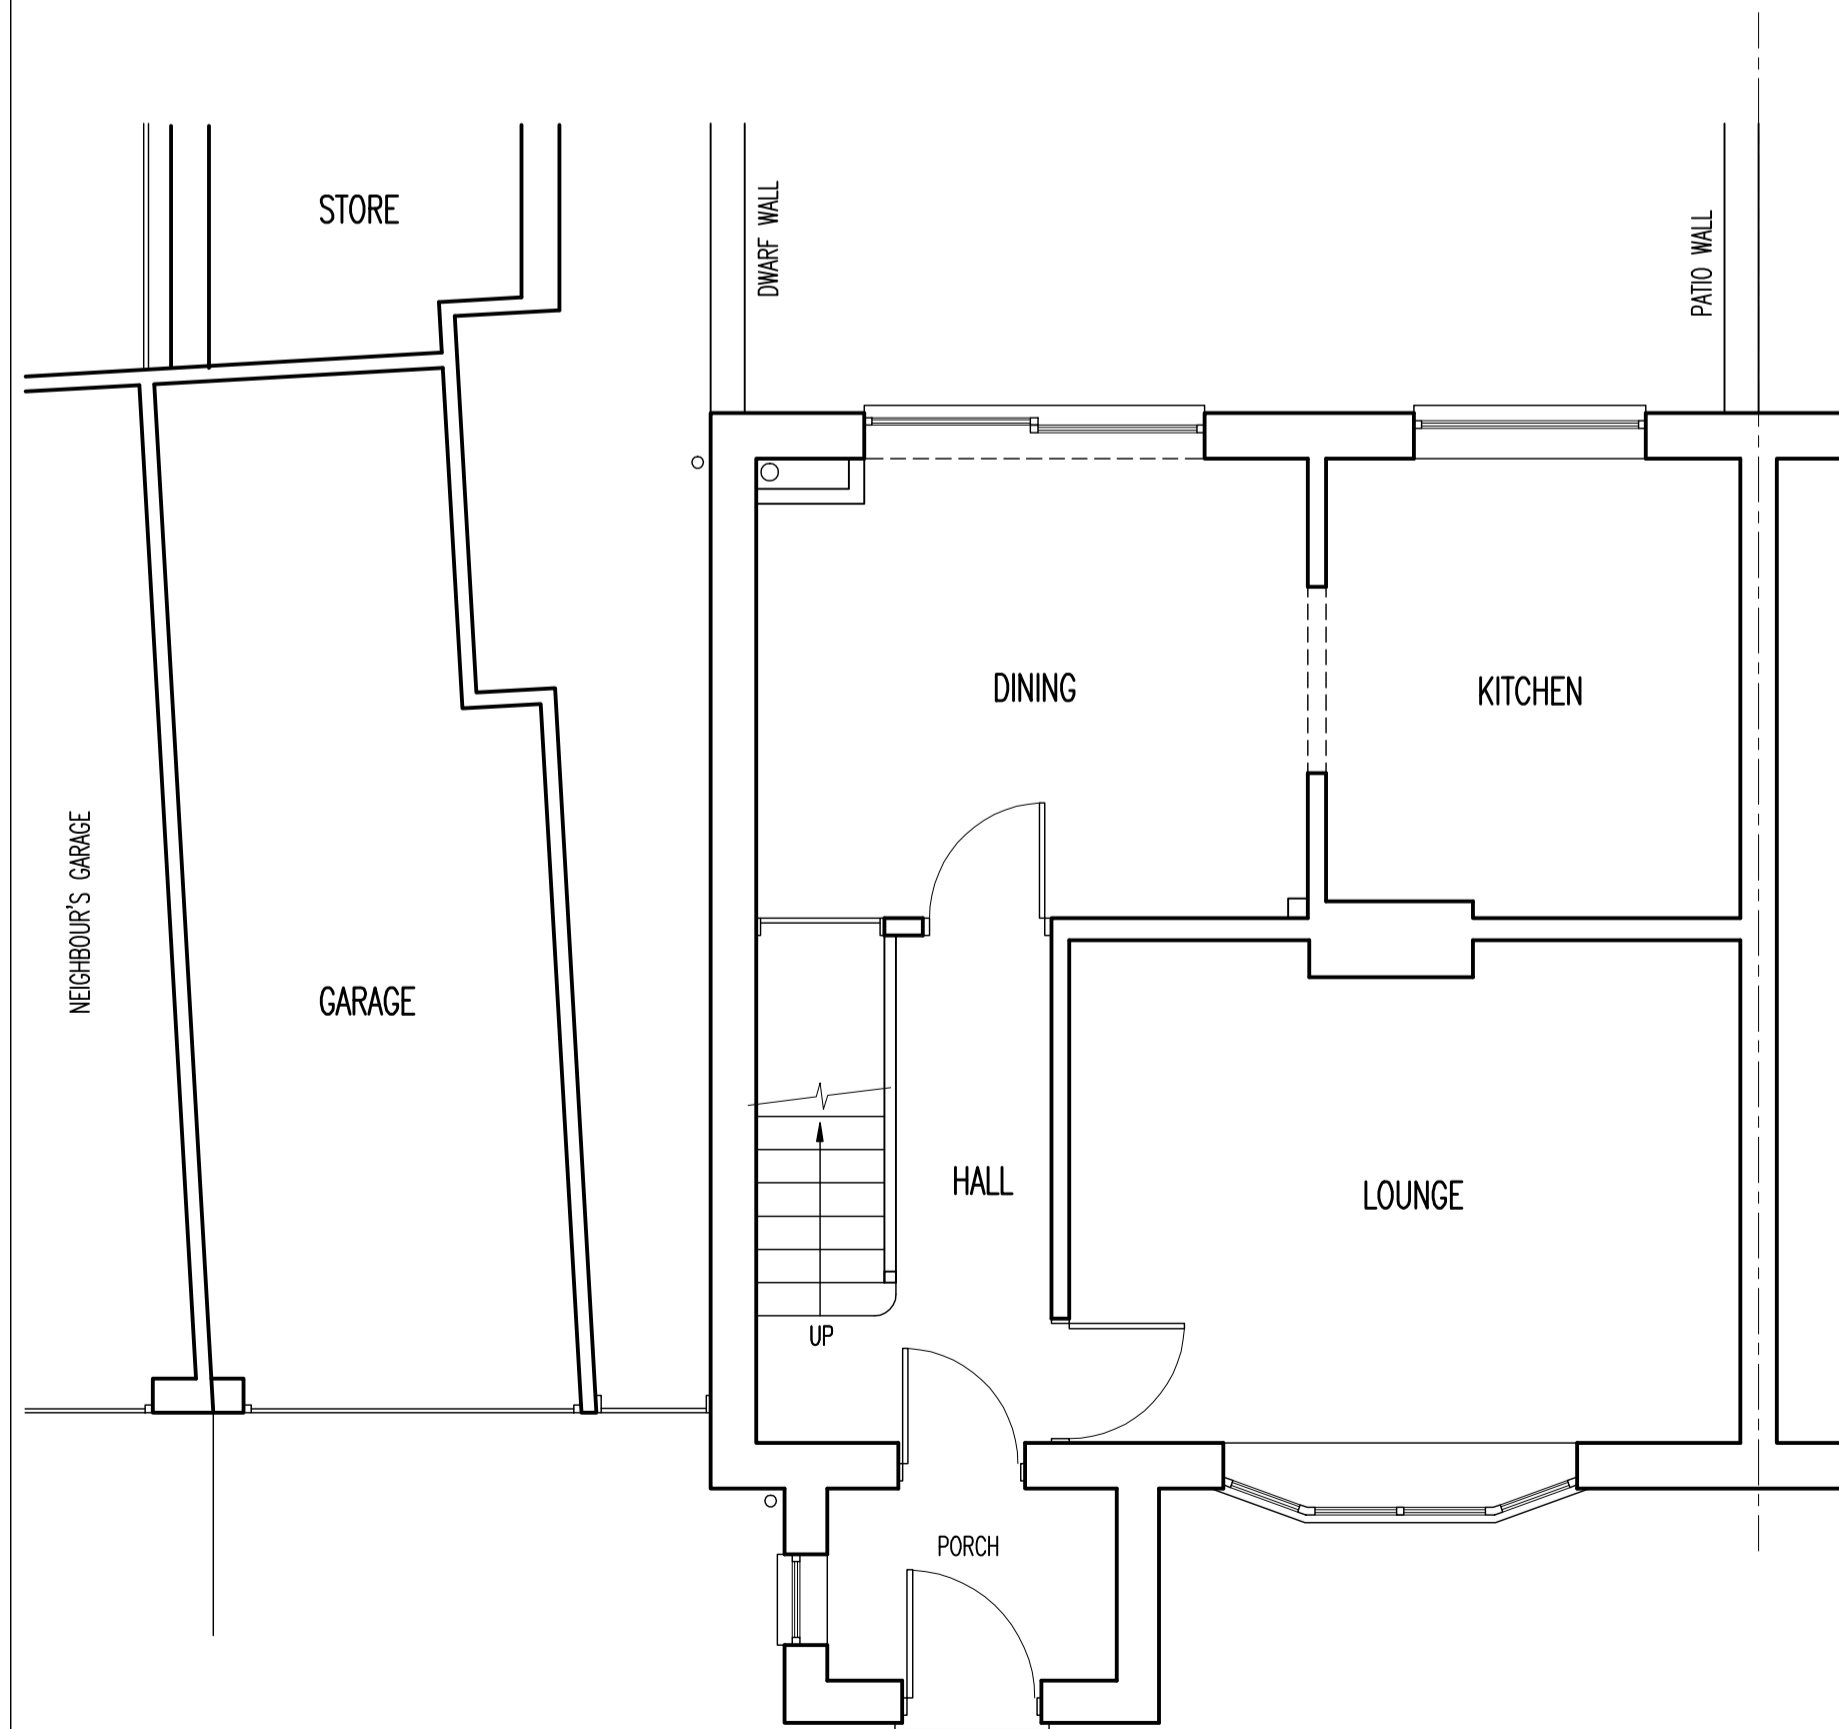

GROUND FLOOR PLAN (EXISTING)
SCALE 1:50

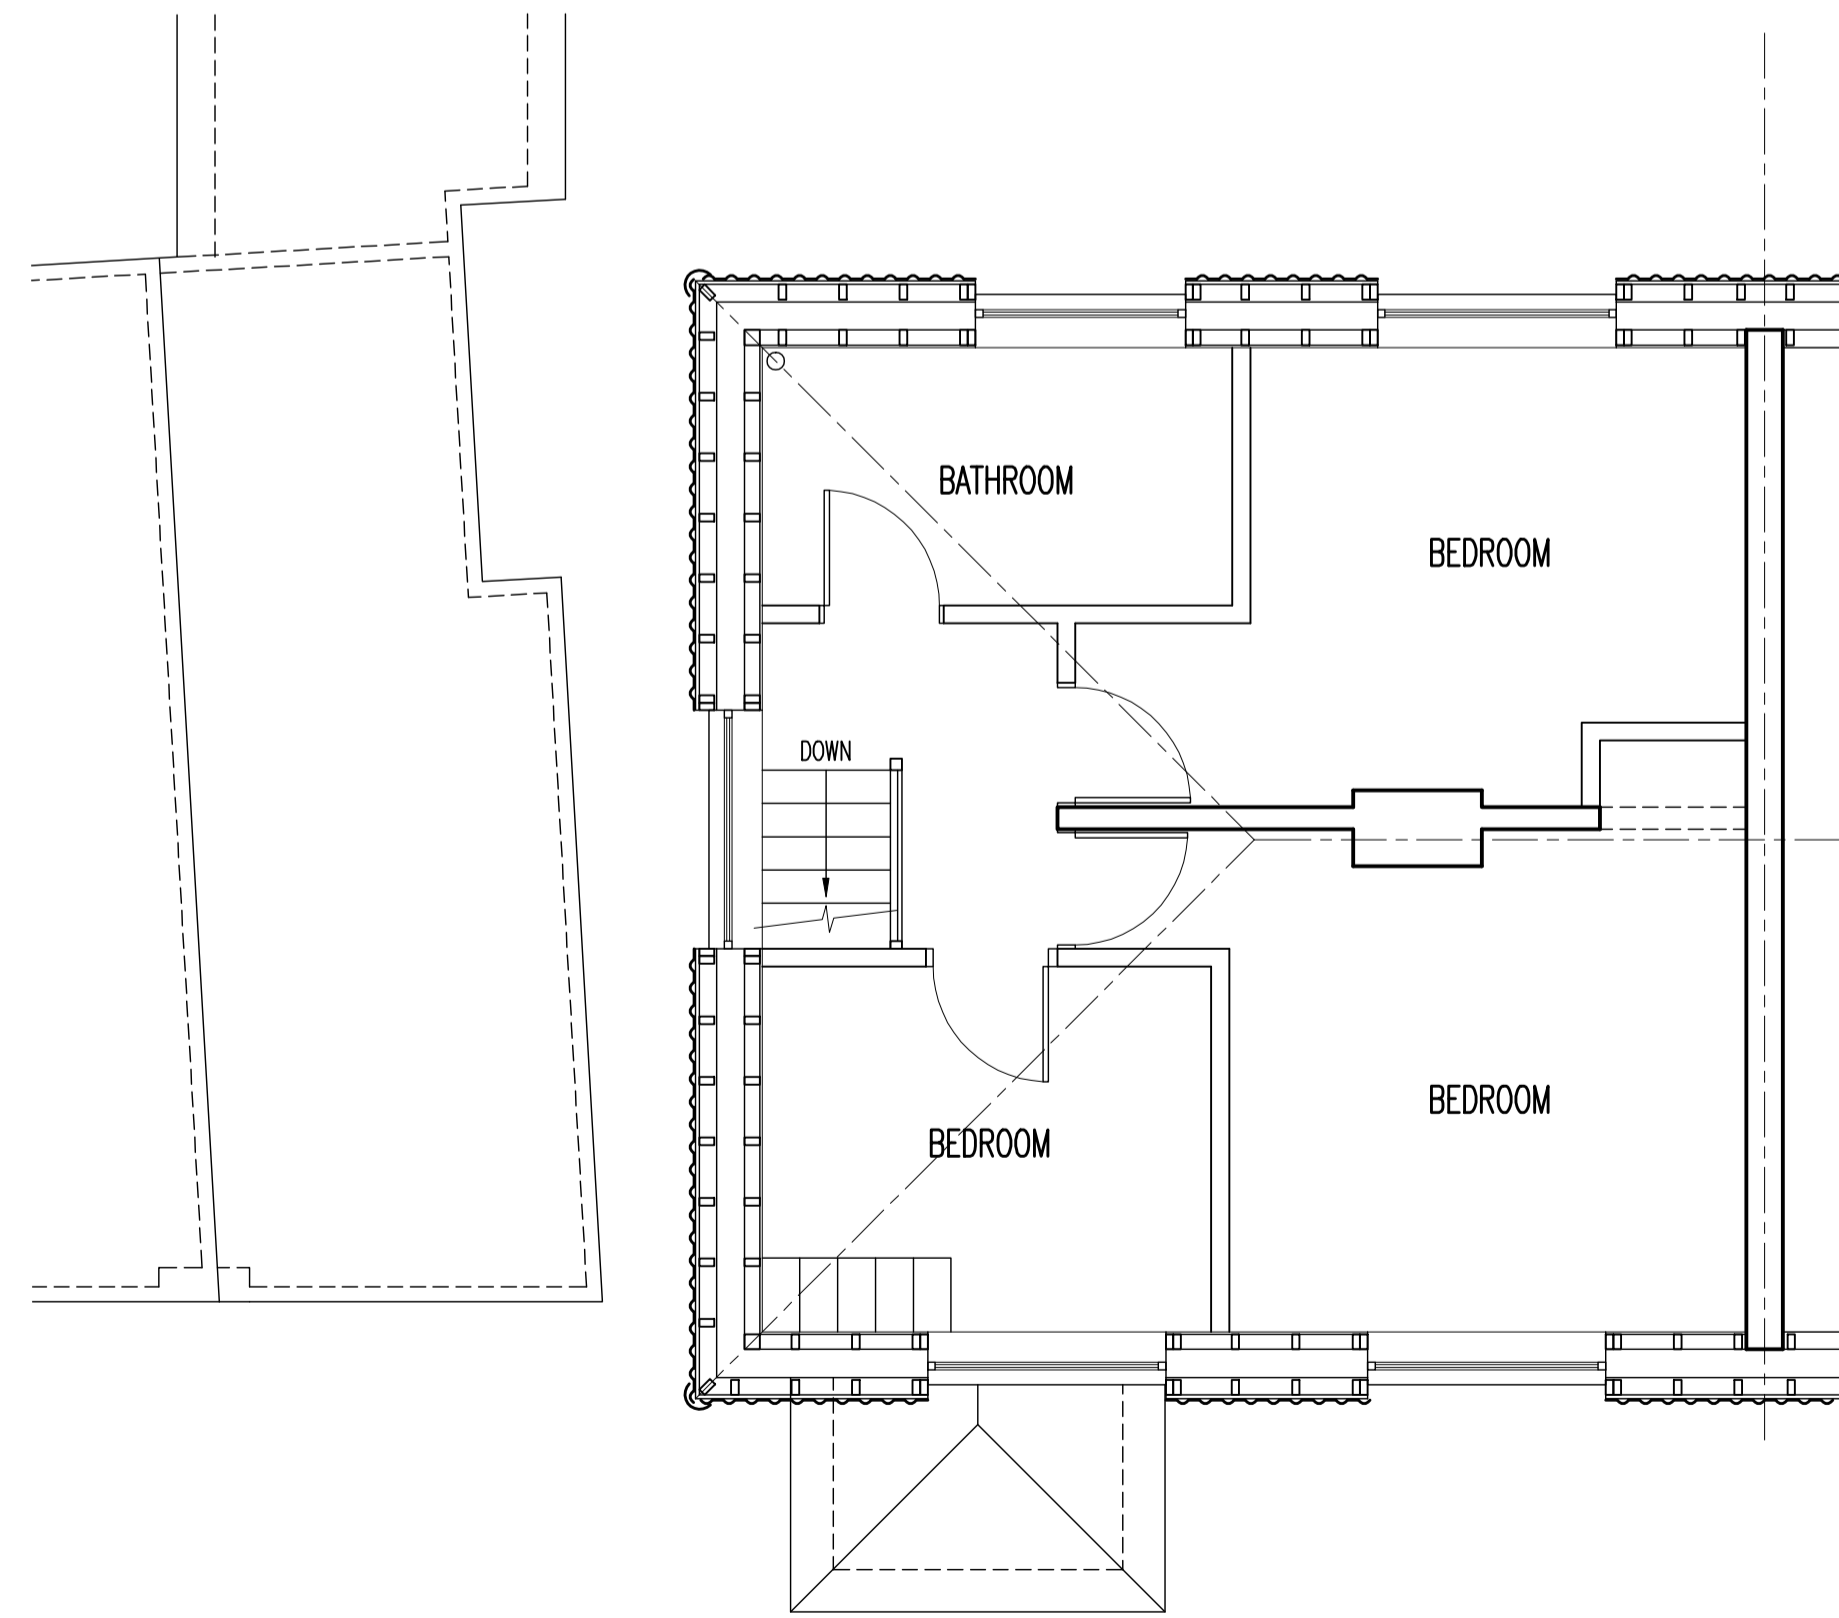

FIRST FLOOR PLAN (EXISTING)
SCALE 1:50

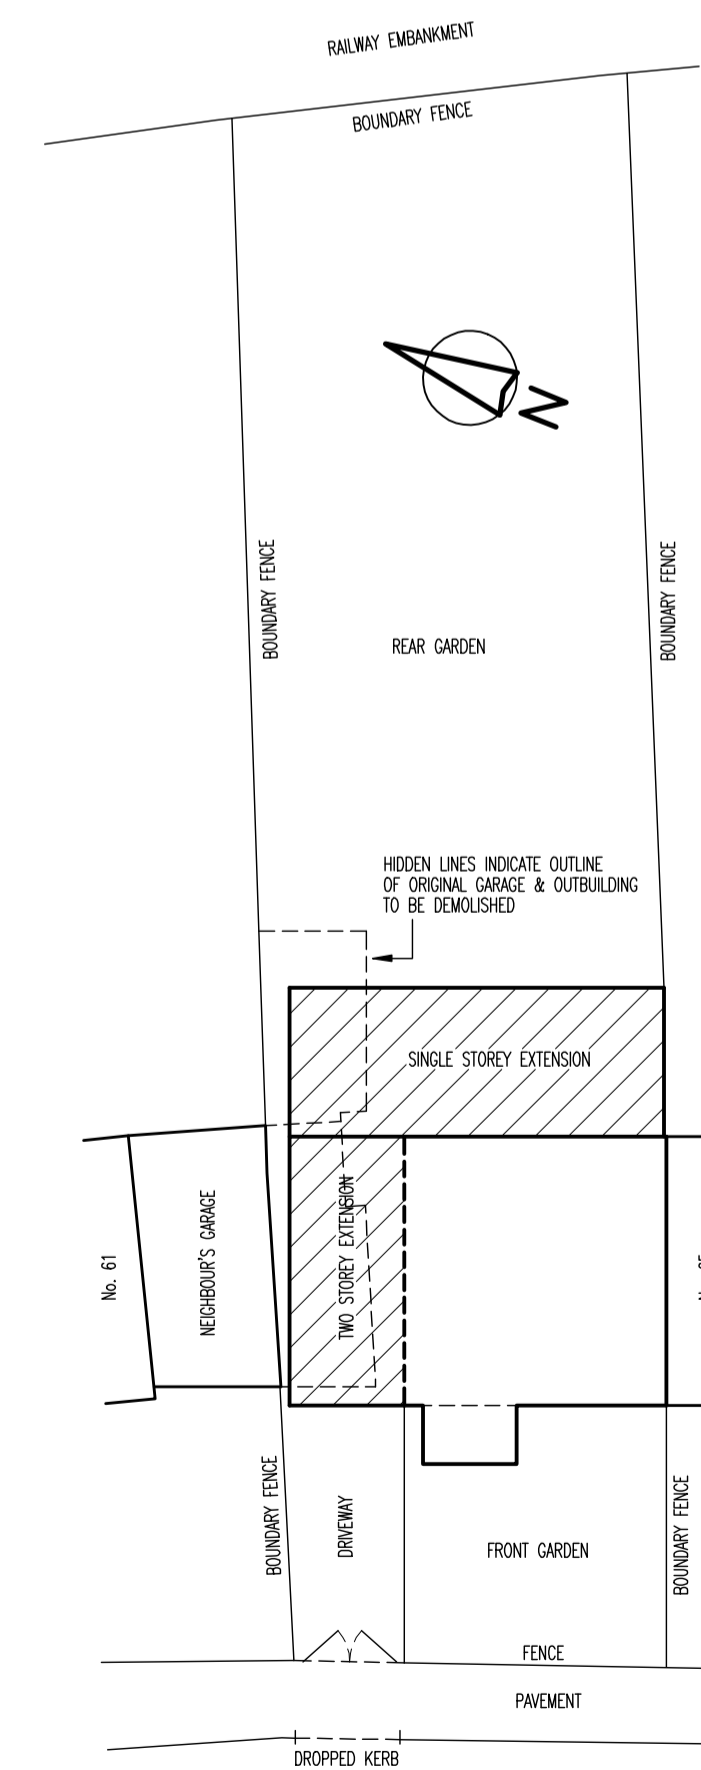

BLOCK PLAN
SCALE 1:200

Rev.	Date

DOWNEND DESIGN LTD.
 28 Westons Brake
 Downend
 Bristol BS16 7BP
 Tel: 0117 9570281
 Mob: 07754 147274

Client
MR. R. PAISEY
63 CONYGRE GROVE
PATCHWAY
BS34 7DW

Job Title
PROPOSED 2 STOREY SIDE & SINGLE STOREY REAR EXTENSIONS

Drawing Title
EXISTING & PROPOSED ELEVATIONS, EXISTING FLOOR PLANS, BLOCK PLAN & LOCATION PLAN

Scale at A1 **AS SHOWN**

Drawing Status
FOR PLANNING APPROVAL

Job No	Drawing No	Revision
2190	001	