





FRONT ELEVATION
SCALE 1:100

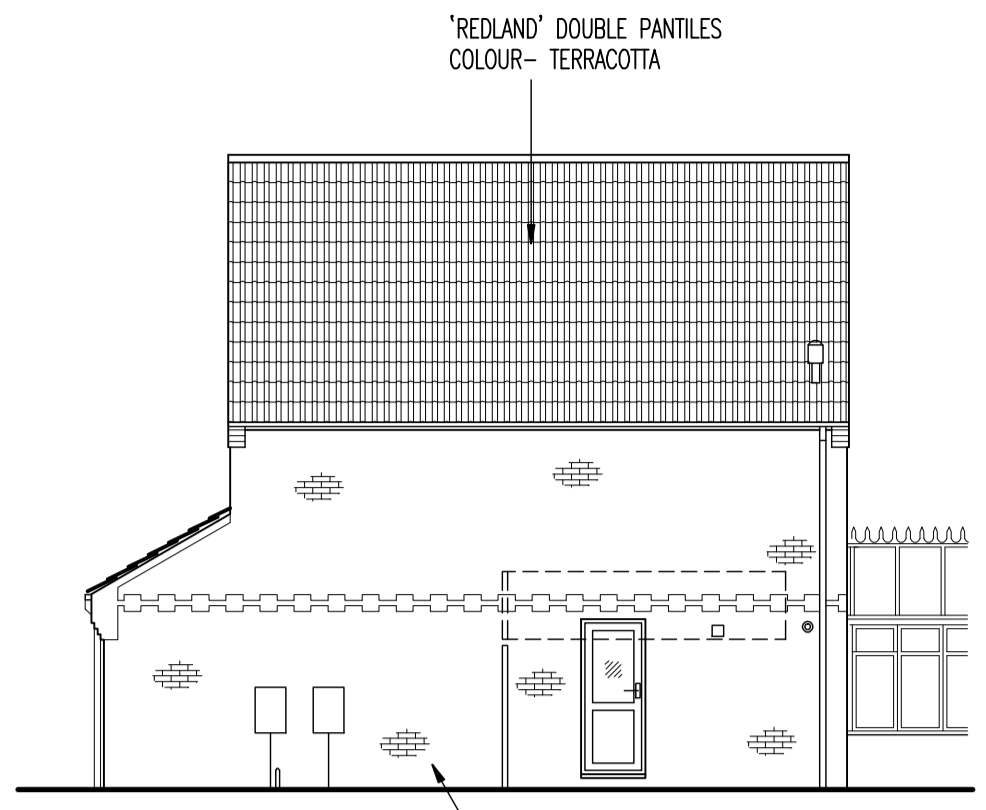


SIDE ELEVATION
SCALE 1:100




REAR ELEVATION
SCALE 1:100

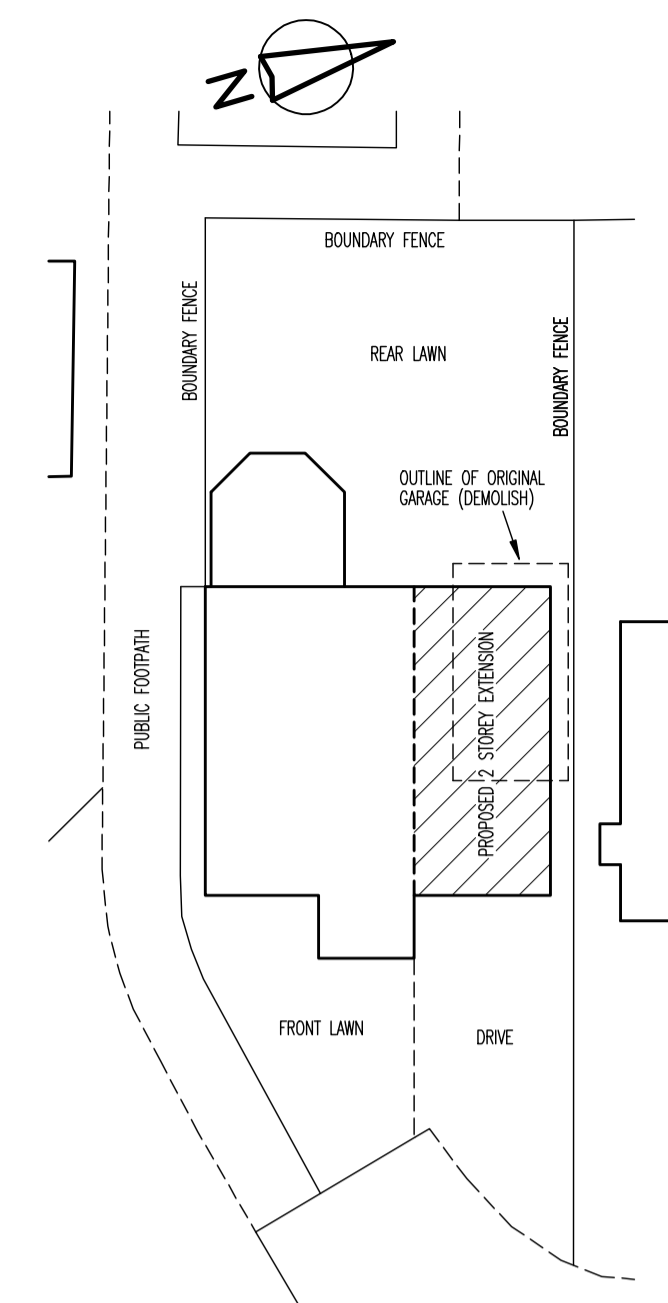


PROPOSED BLOCK PLAN
SCALE 1:200

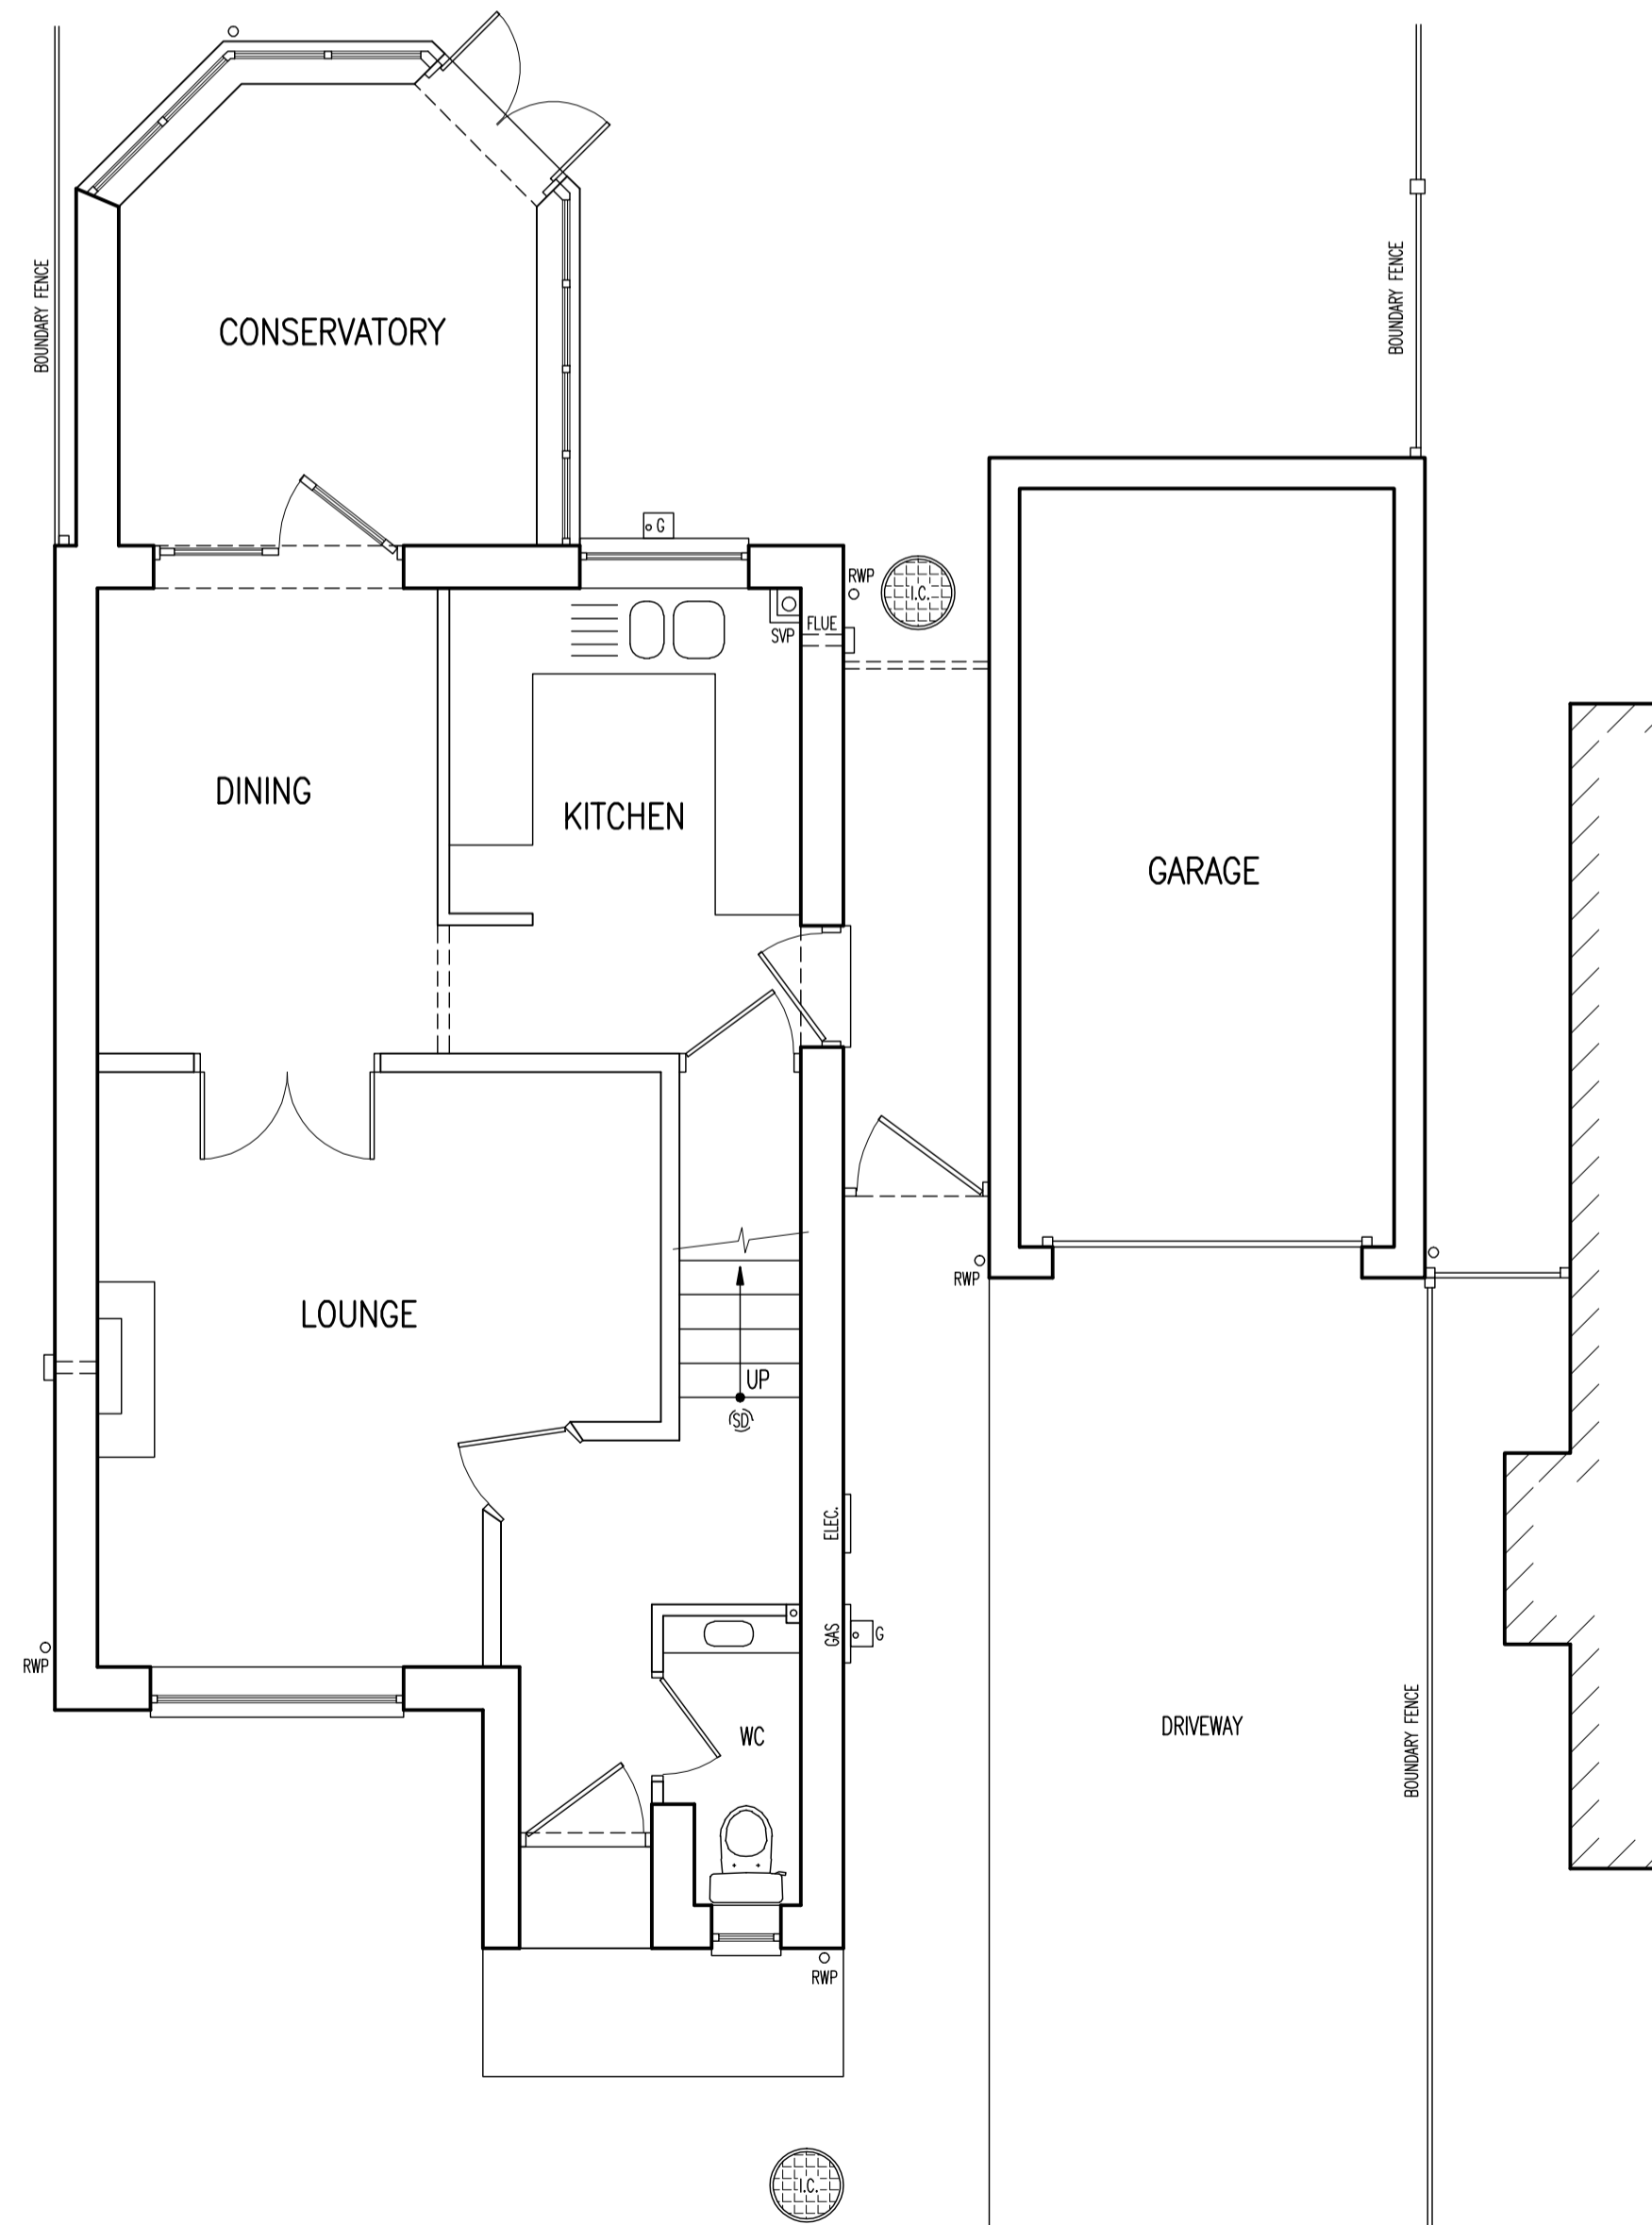

GROUND FLOOR PLAN
SCALE 1:50

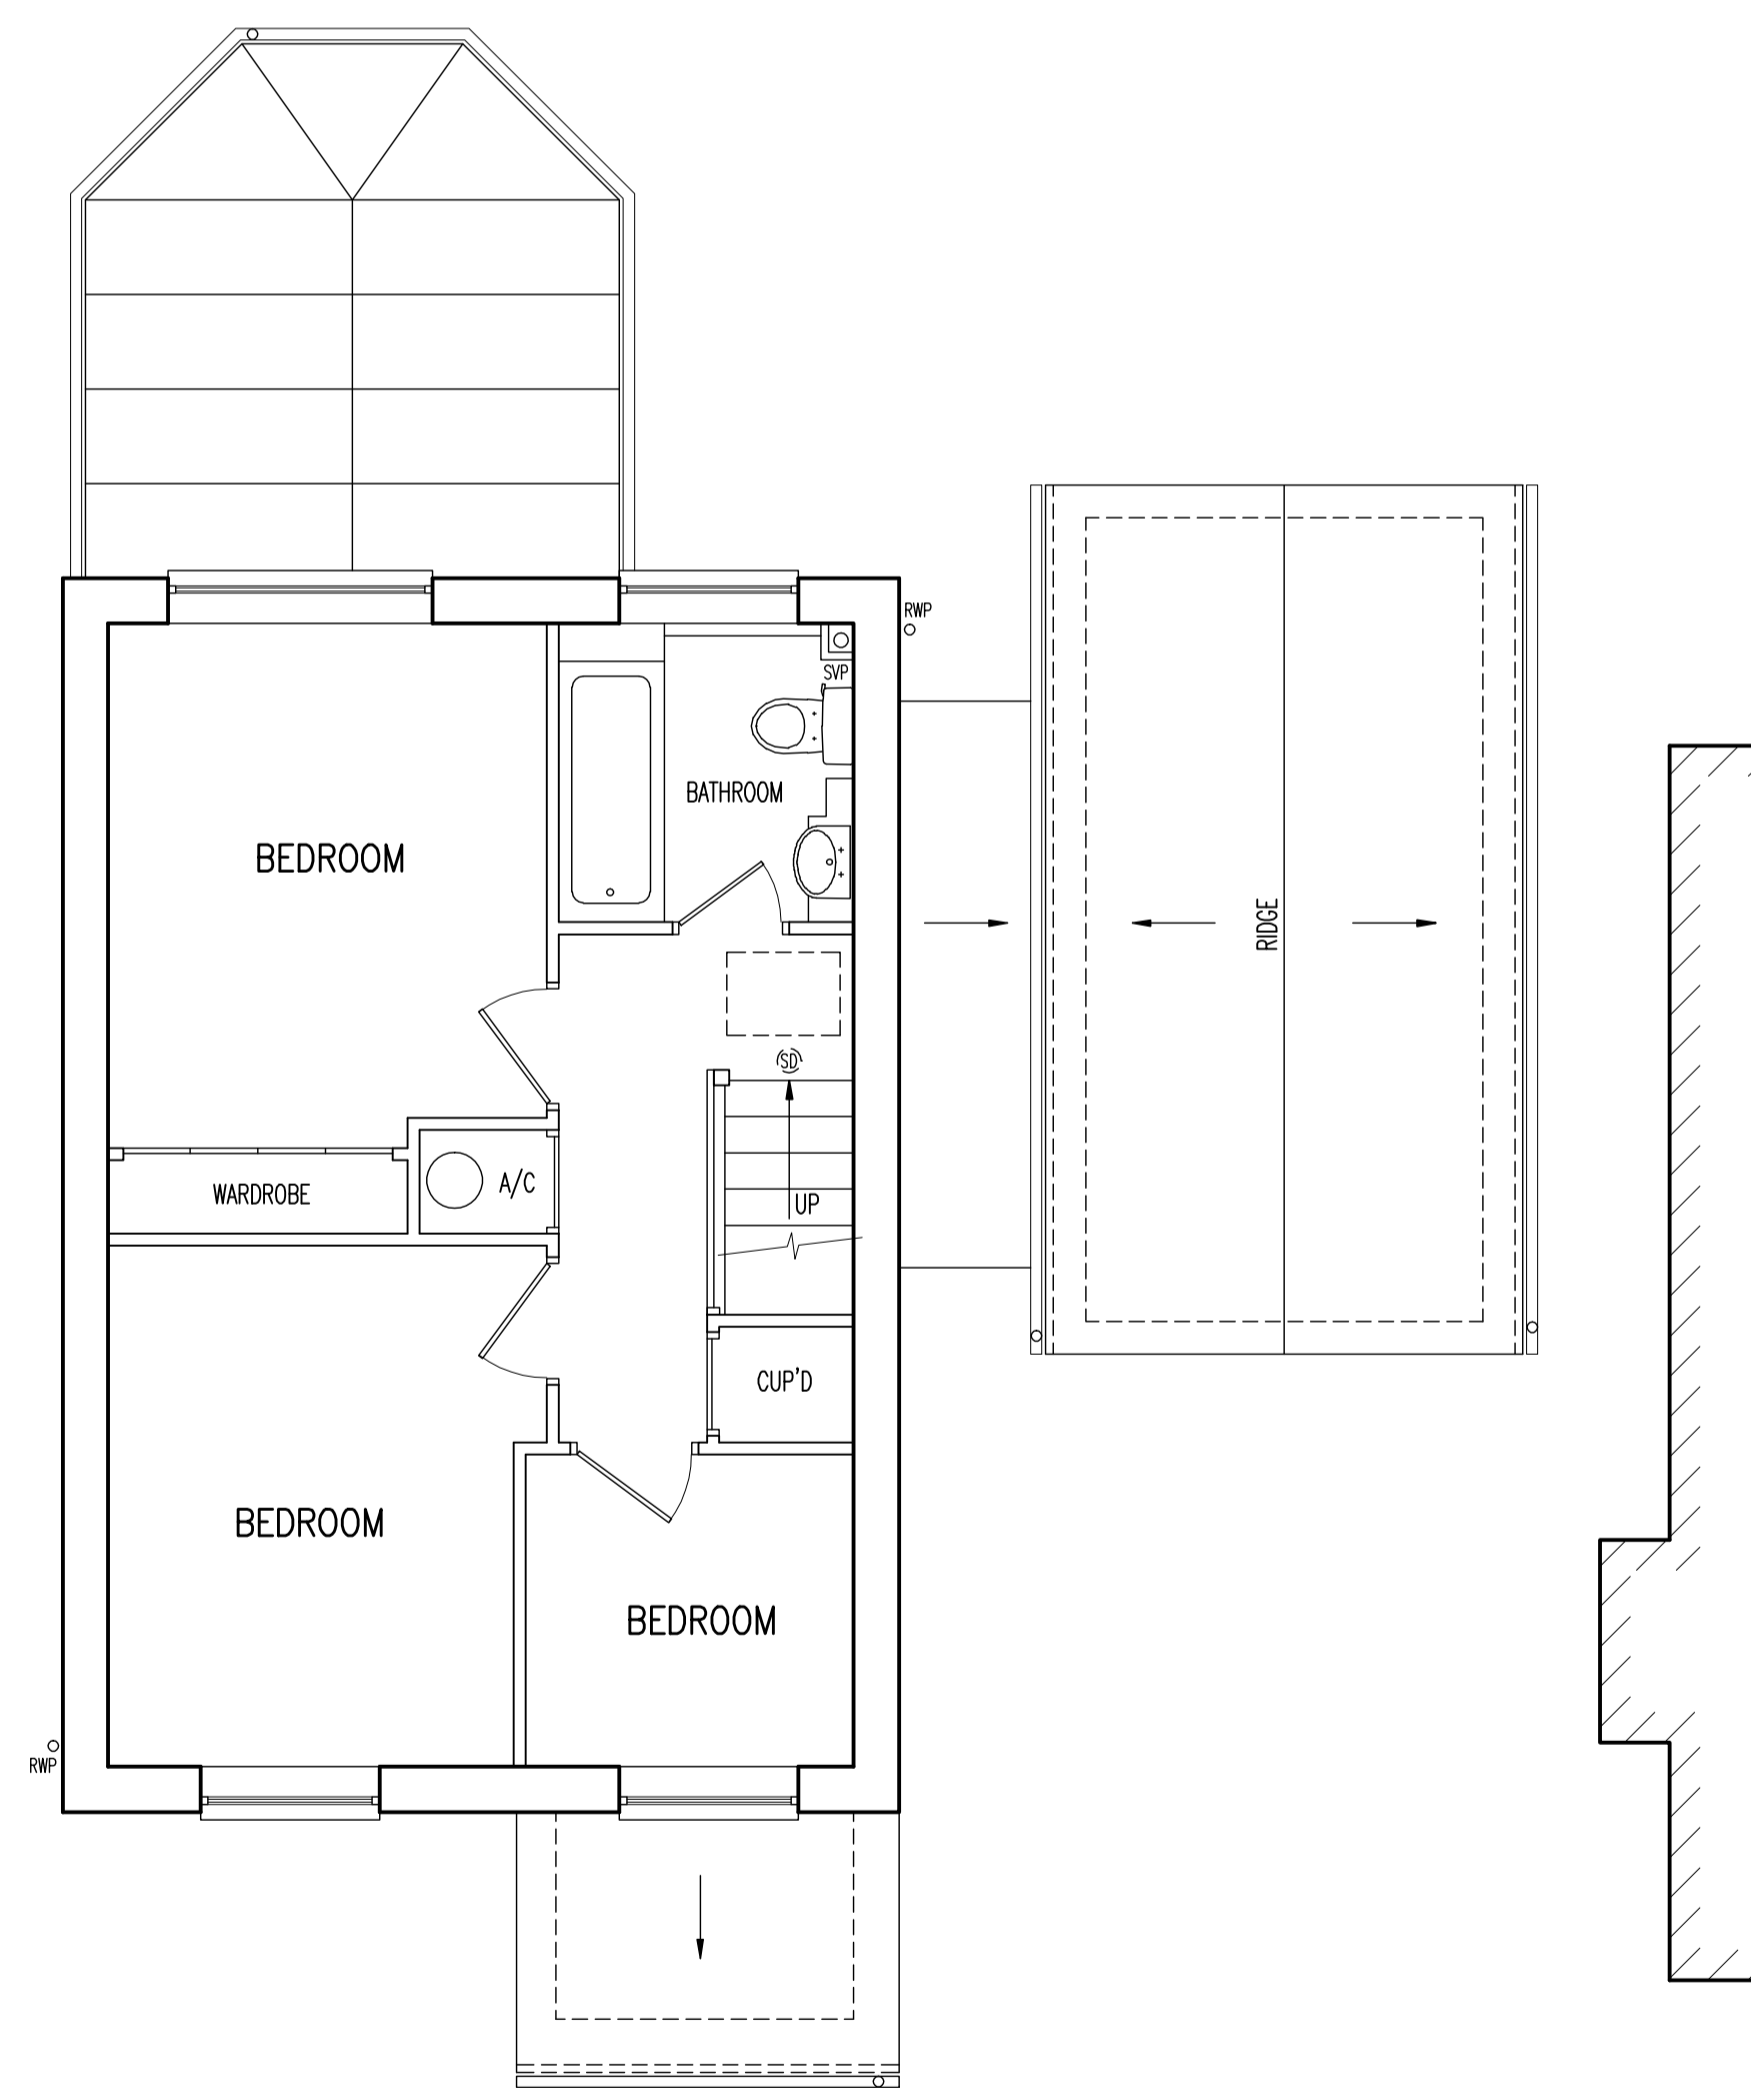

FIRST FLOOR PLAN
SCALE 1:50

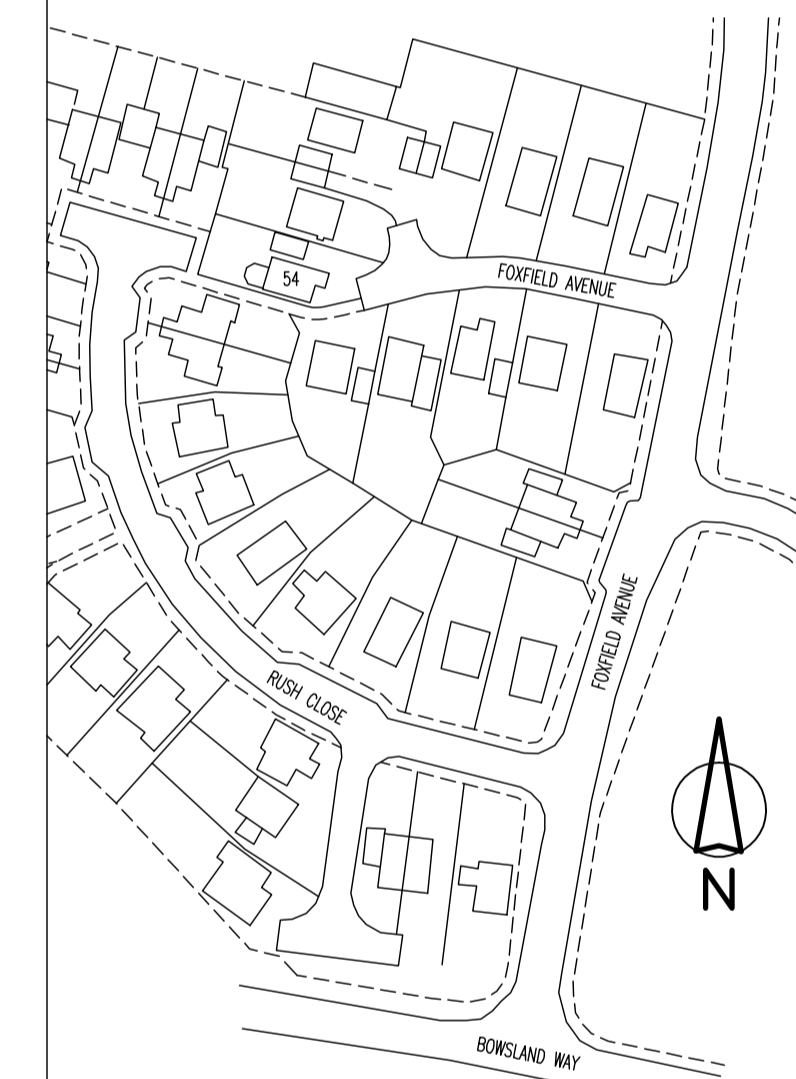

LOCATION PLAN
SCALE 1:1250

Rev.	Date
<p>DOWNEND DESIGN LTD. 28 Westons Brake Downend Bristol BS16 7BP Tel: 0117 9570281 Mob: 07754 147274</p>	
<p>Client MS. H. FRY 64 FOXFIELD AVENUE BRADLEY STOKE BRISTOL BS32 0BW</p>	
<p>Job Title PROPOSED TWO STOREY EXTENSION AT THE SIDE OF THE ABOVE ADDRESS</p>	
<p>Drawing Title EXISTING PLANS</p>	
<p>Scale at A1 1:100, 1:50</p>	
<p>Drawing Status FOR BUILDING REG'S APPROVAL</p>	
Job No 2006	Drawing No 001
Revision	